


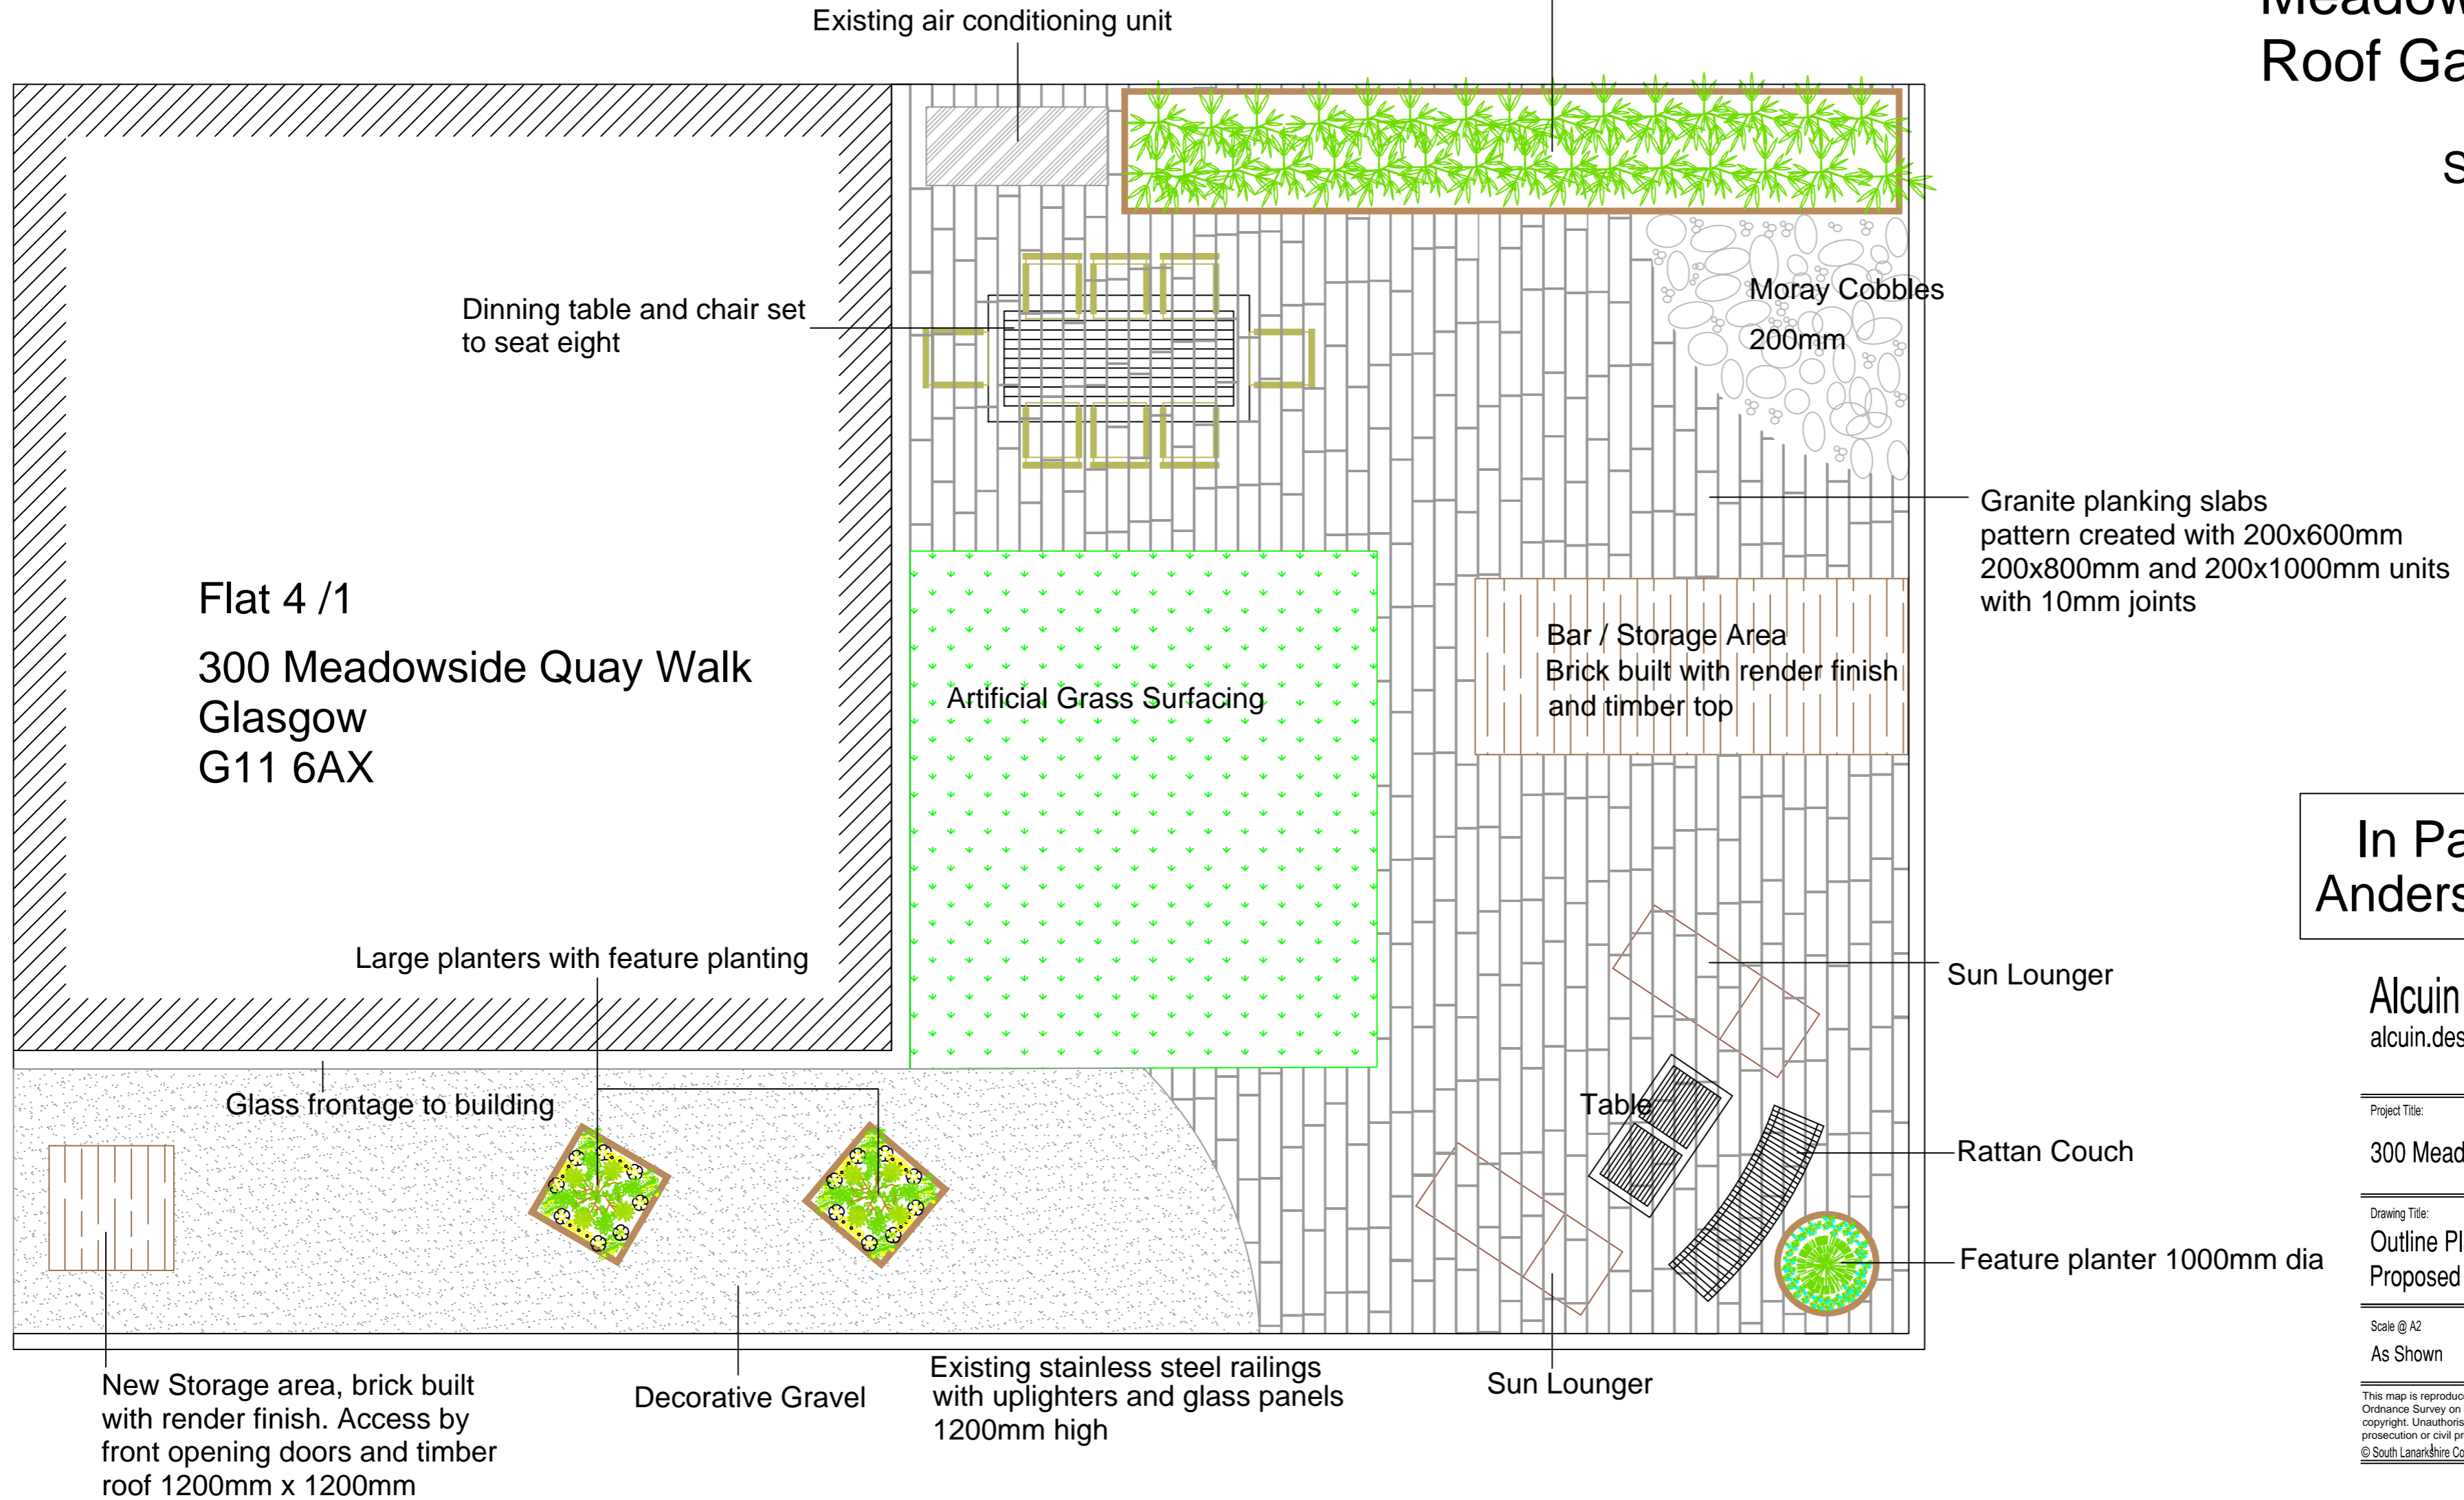

Living Bamboo Wall 1.8m high
planted in timber planter 500mm high

Meadowside Quay Walk Roof Garden

Scale 1:50



In Partnership With
Anderson Landscapes

Alcuin Landscape Design
alcuin.design@virginmedia.com

Project Title:
300 Meadowside Quay Walk

Drawing Title:
Outline Plan Of
Proposed Development

Scale @ A2: As Shown
Drawn by:
Date: 29-03-13
Checked by:

This map is reproduced from/ based upon Ordnance Survey material with the permission of Ordnance Survey on behalf of the Controller of Her Majesty's Stationary Office. © Crown copyright. Unauthorised reproduction infringes Crown copyright and may result in prosecution or civil proceedings. 100020730.2006 © South Lanarkshire Council Community Resources